


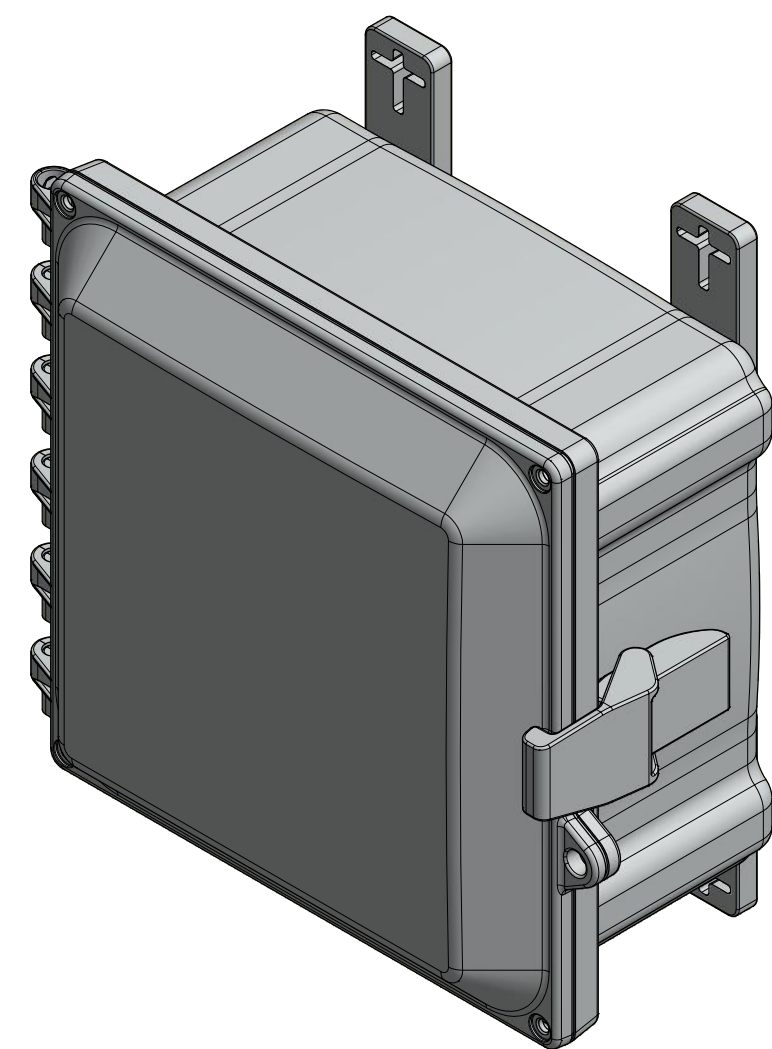
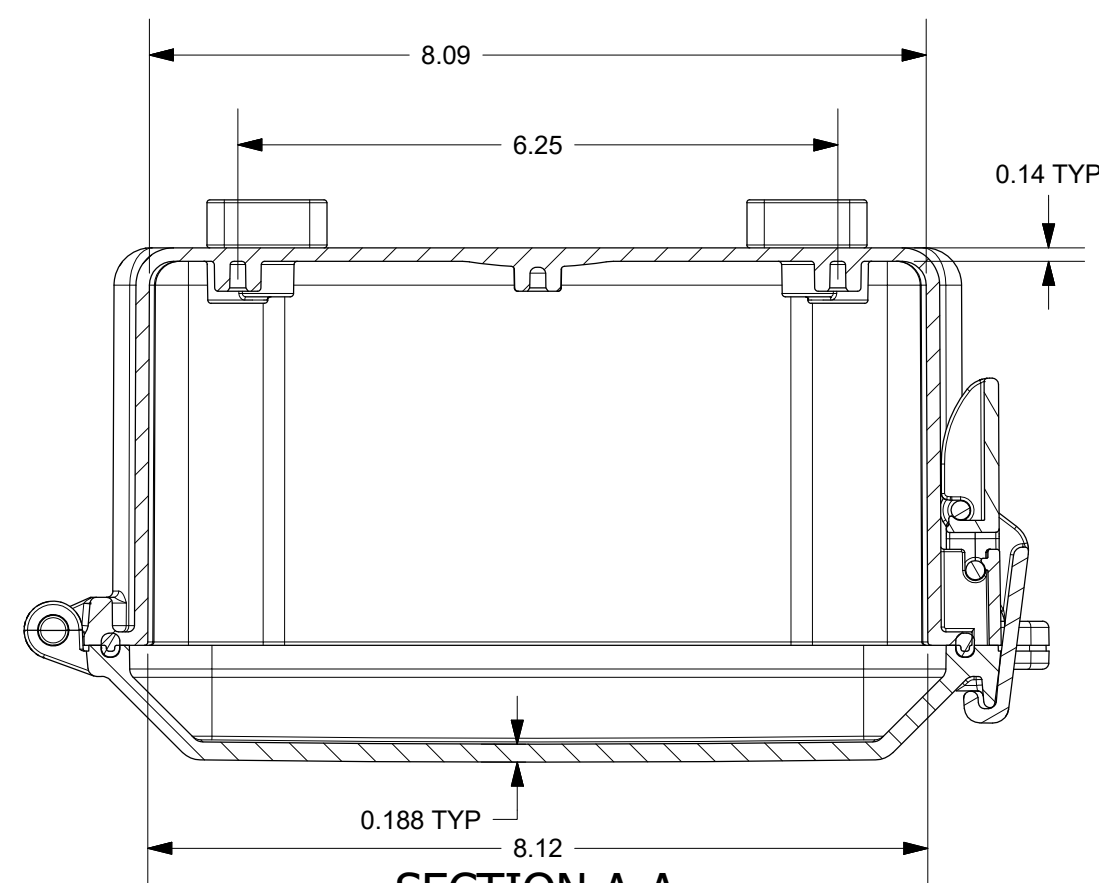


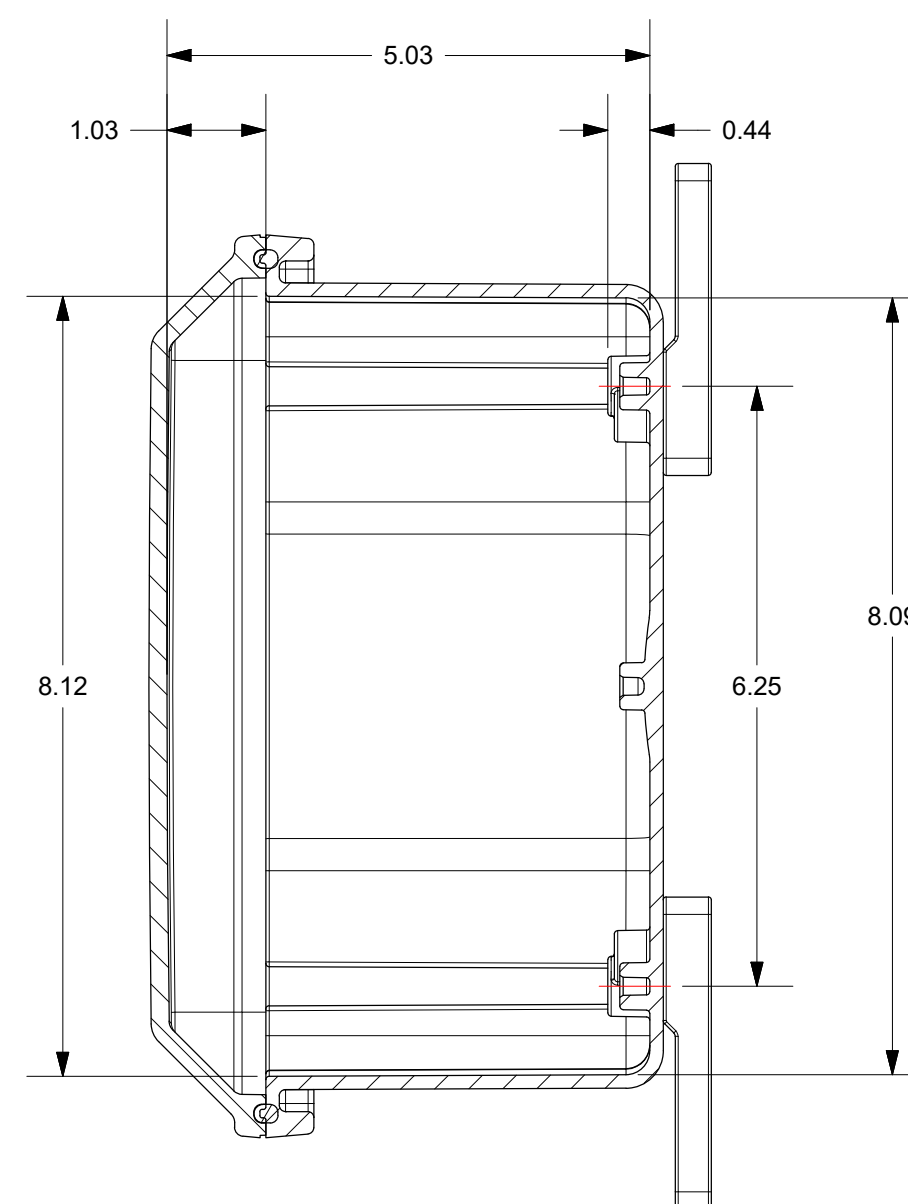




FOR REFERENCE ONLY
MOUNTING FEET SHOWN AS INSTALLED

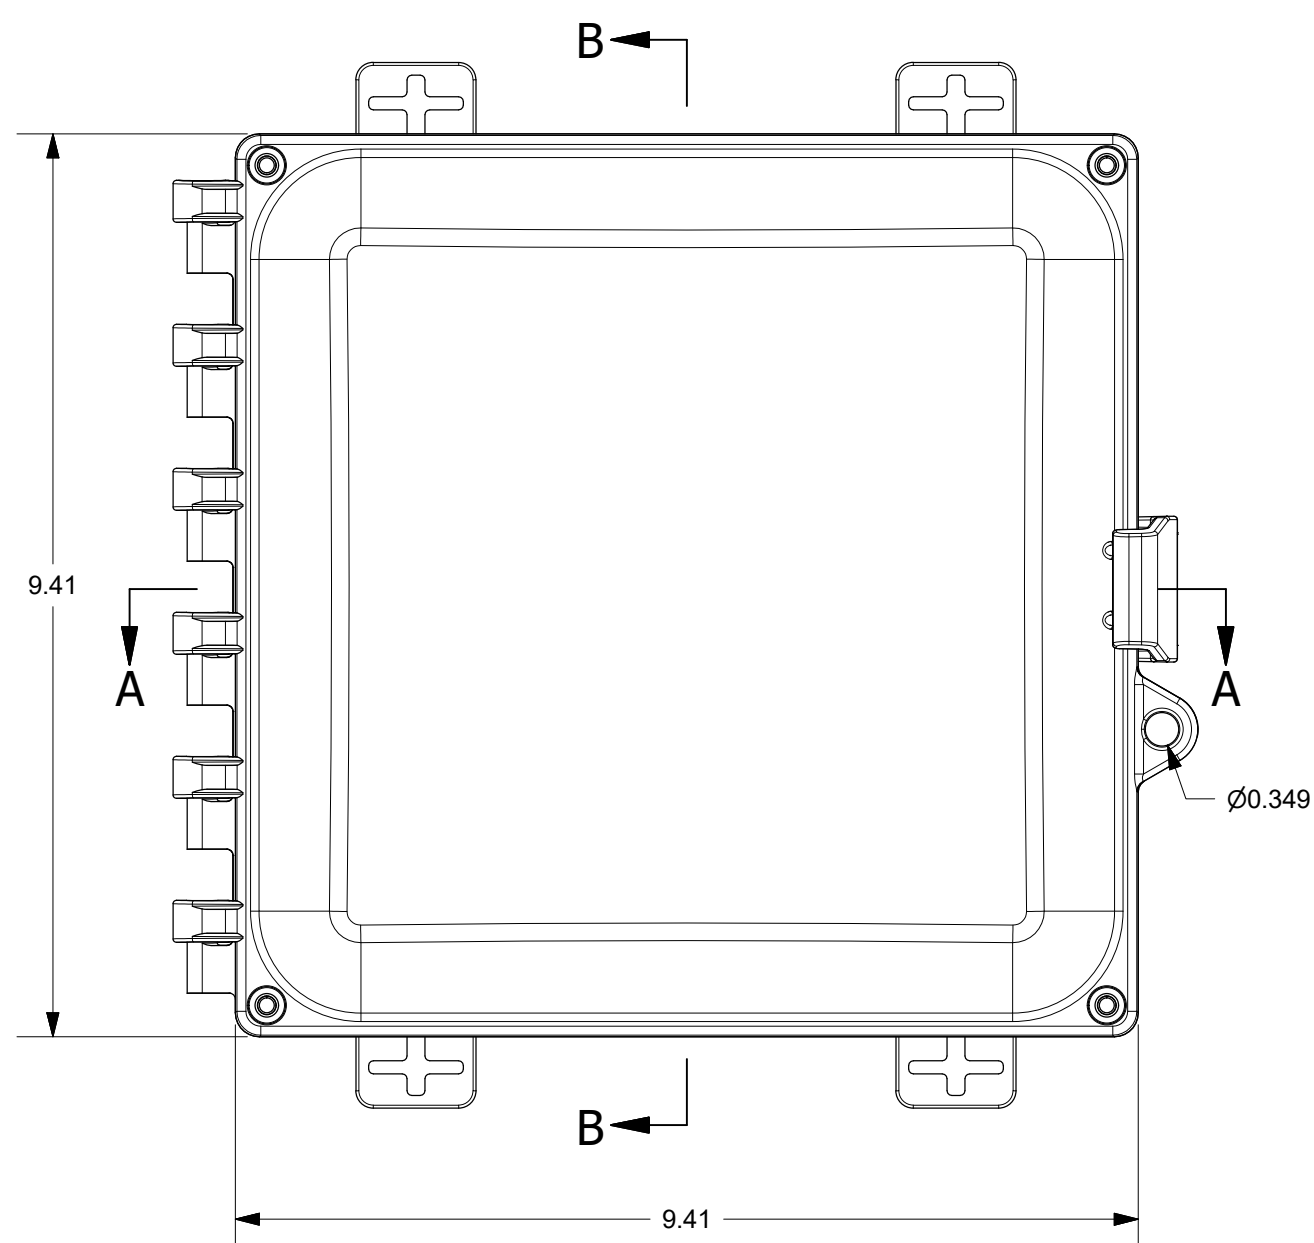

SECTION A-A

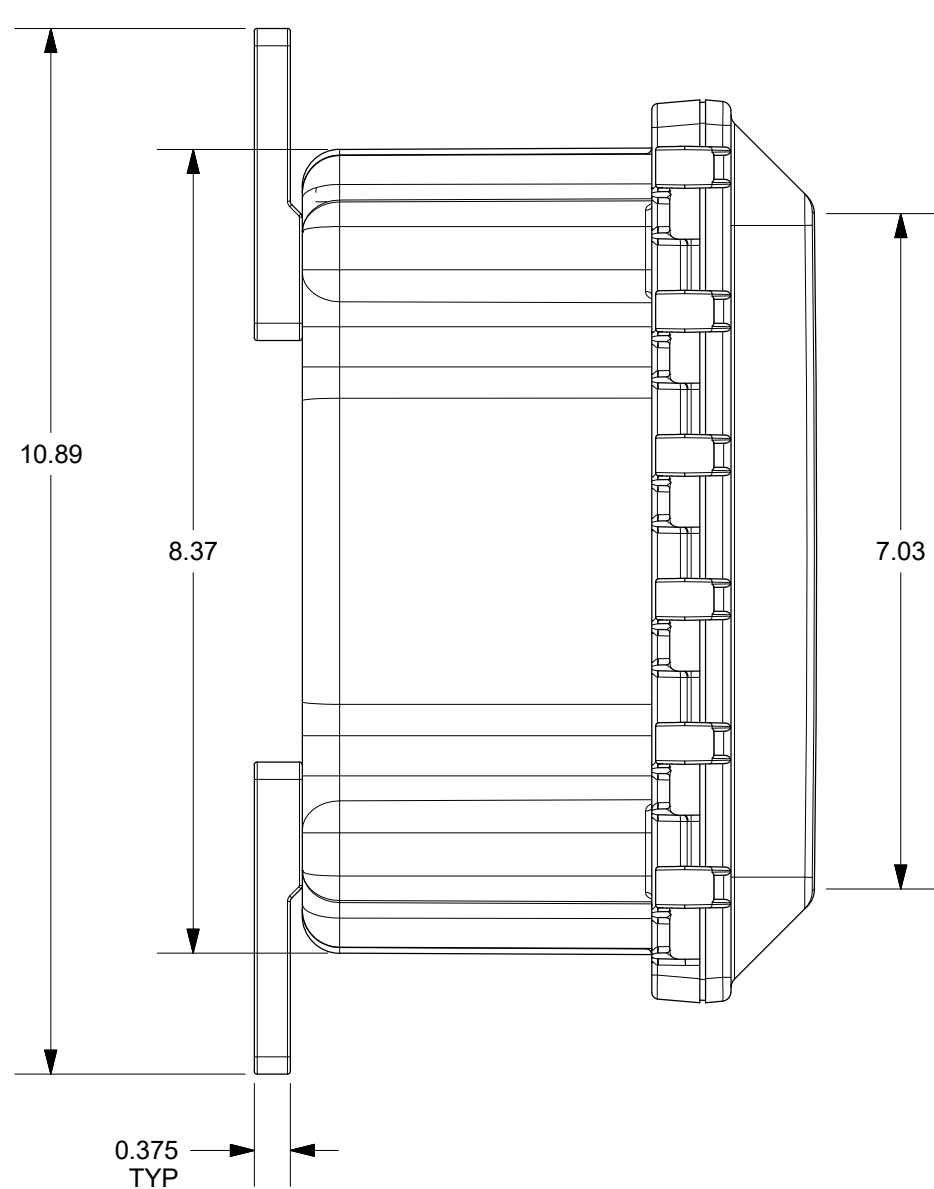

SECTION B-B

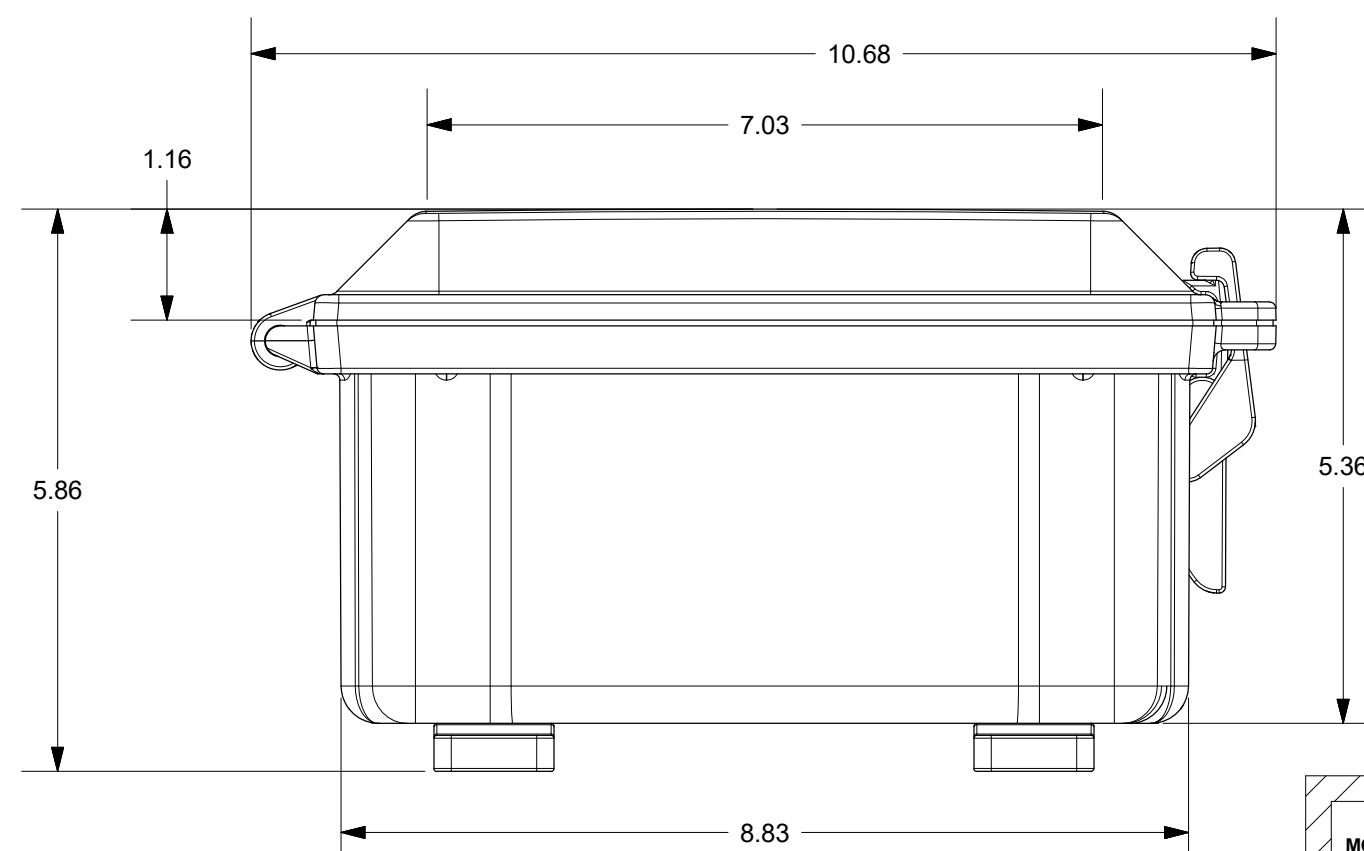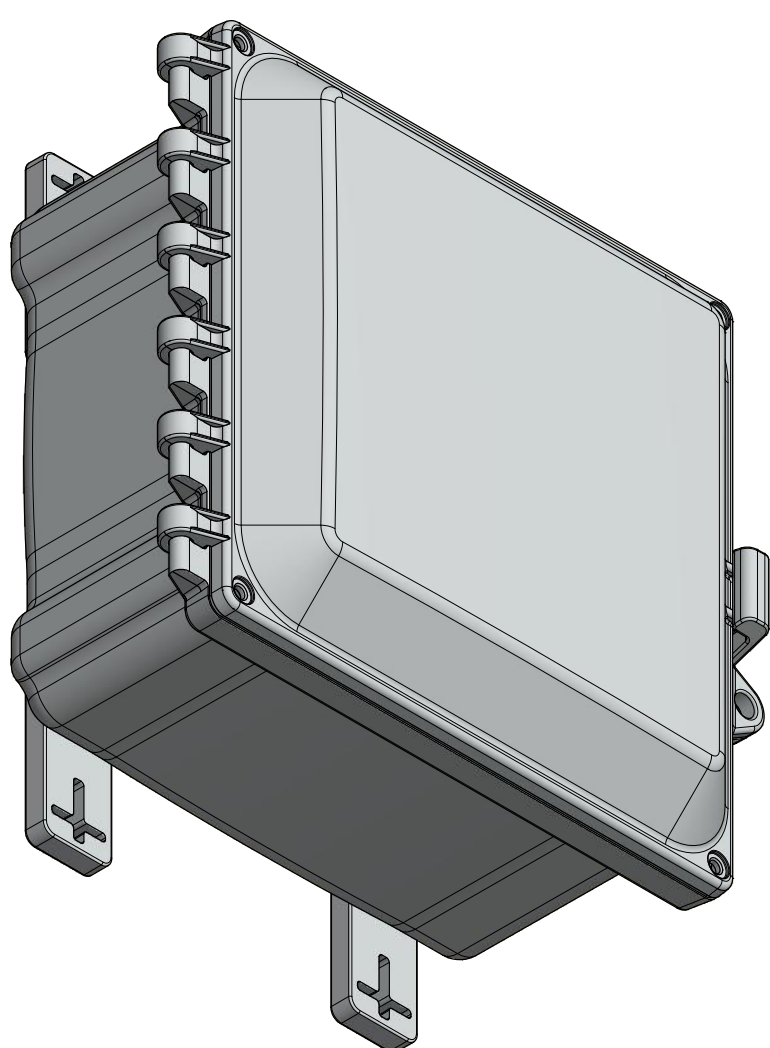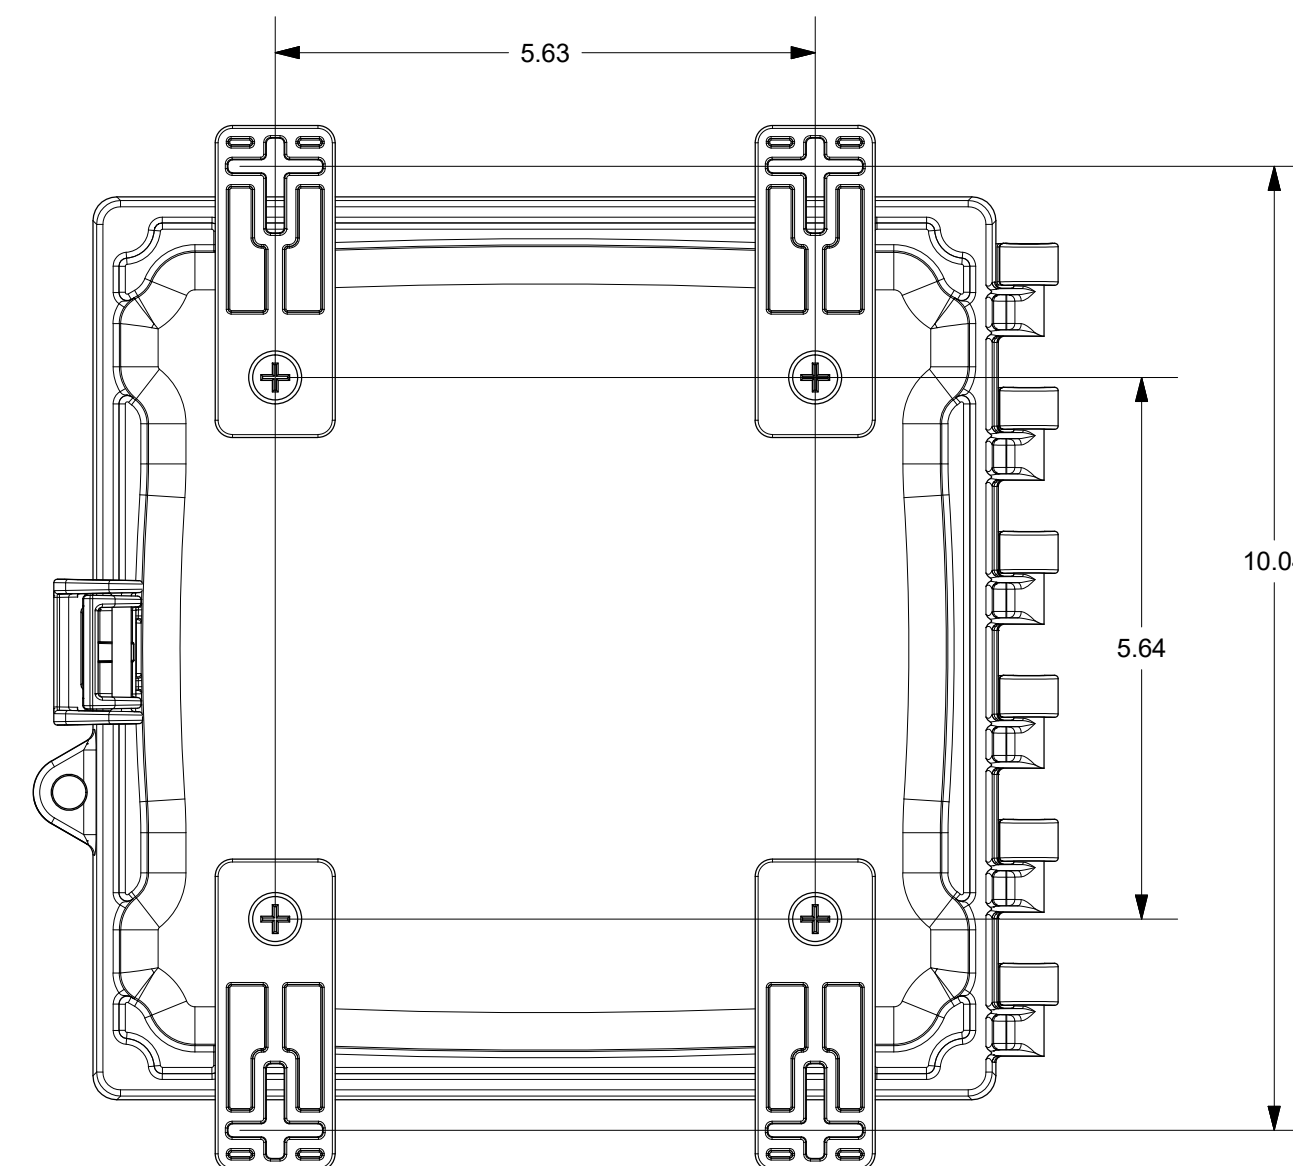

THIS DRAWING IS THE SOLE AND EXCLUSIVE
PROPERTY OF ROBROY ENCLOSURES.
NO PART OF THIS DRAWING MAY BE
REPRODUCED, DISTRIBUTED, OR PUBLICALLY
DISPLAYED IN ANY FORM OR BY ANY MEANS
WITHOUT THE EXPRESS WRITTEN
PERMISSION OF ROBROY ENCLOSURES.
ALL RIGHTS RESERVED
UNDER THE COPYRIGHT LAWS.
COPYRIGHT © 2017 ROBROY ENCLOSURES

SPECIAL REQUIREMENTS

MOLDING:
1. PROTECTIVE MYLAR FILM SHALL BE APPLIED TO TOP OF COVER

ASSEMBLY:
1. (1) POLYCARBONATE ACCESSORY KIT (AMPRCACCKIT) SHALL BE

1. (1) POLYCARBONATE ACCESSORY KIT (WFFCACCRT) SHALL BE
PACKAGED LOOSELY INSIDE ENCLOSURE
HARDWARE INCLUDED:


- (4) #10-32 x 5/8 PAN HEAD PHILLIPS MACHINE SCREW

2 (1) STYROFOAM SHEET SHALL BE PLACED ON TOP OF COVER IN:

2. (1) OF PROFORM SHEET SHEET DEFERRED ON FOR COVERING

NEMA 250: TYPE 1 3R, 4, 4X, 6P, 12 IEC 60529: IP68, IP68				STANDARD P/N: PC808		ALL DIMENSIONS ARE IN INCHES UNLESS OTHERWISE SPECIFIED		TOLERANCES UNLESS SPECIFIED		.XX ± 0.03	XXX ± 0.010
COLOR: N/A COLOR STANDARD: PANTONE 7541 C				CUSTOMER DWG:							
MATERIAL: POLYCARBONATE											
REVISION HISTORY											
REV	DESCRIPTION	DATE	ENG	 STAHLIN www.stahlin.com							
-	-	-	-								
-	-	-	-								
-	-	-	-								
-	-	-	-								
-	-	-	-								
				DRAWN BY DRH	DATE 09/22/17	CUSTOMER			DWG PC808		
				SCALE DO NOT SCALE		DESCRIPTION STANDARD ENCLOSURE			PART NUMBER FEP808		

Robroy Enclosures
500 Maple Street
Belding, Michigan 48803
Phone: 616-794-0700
Fax: 616-749-3378

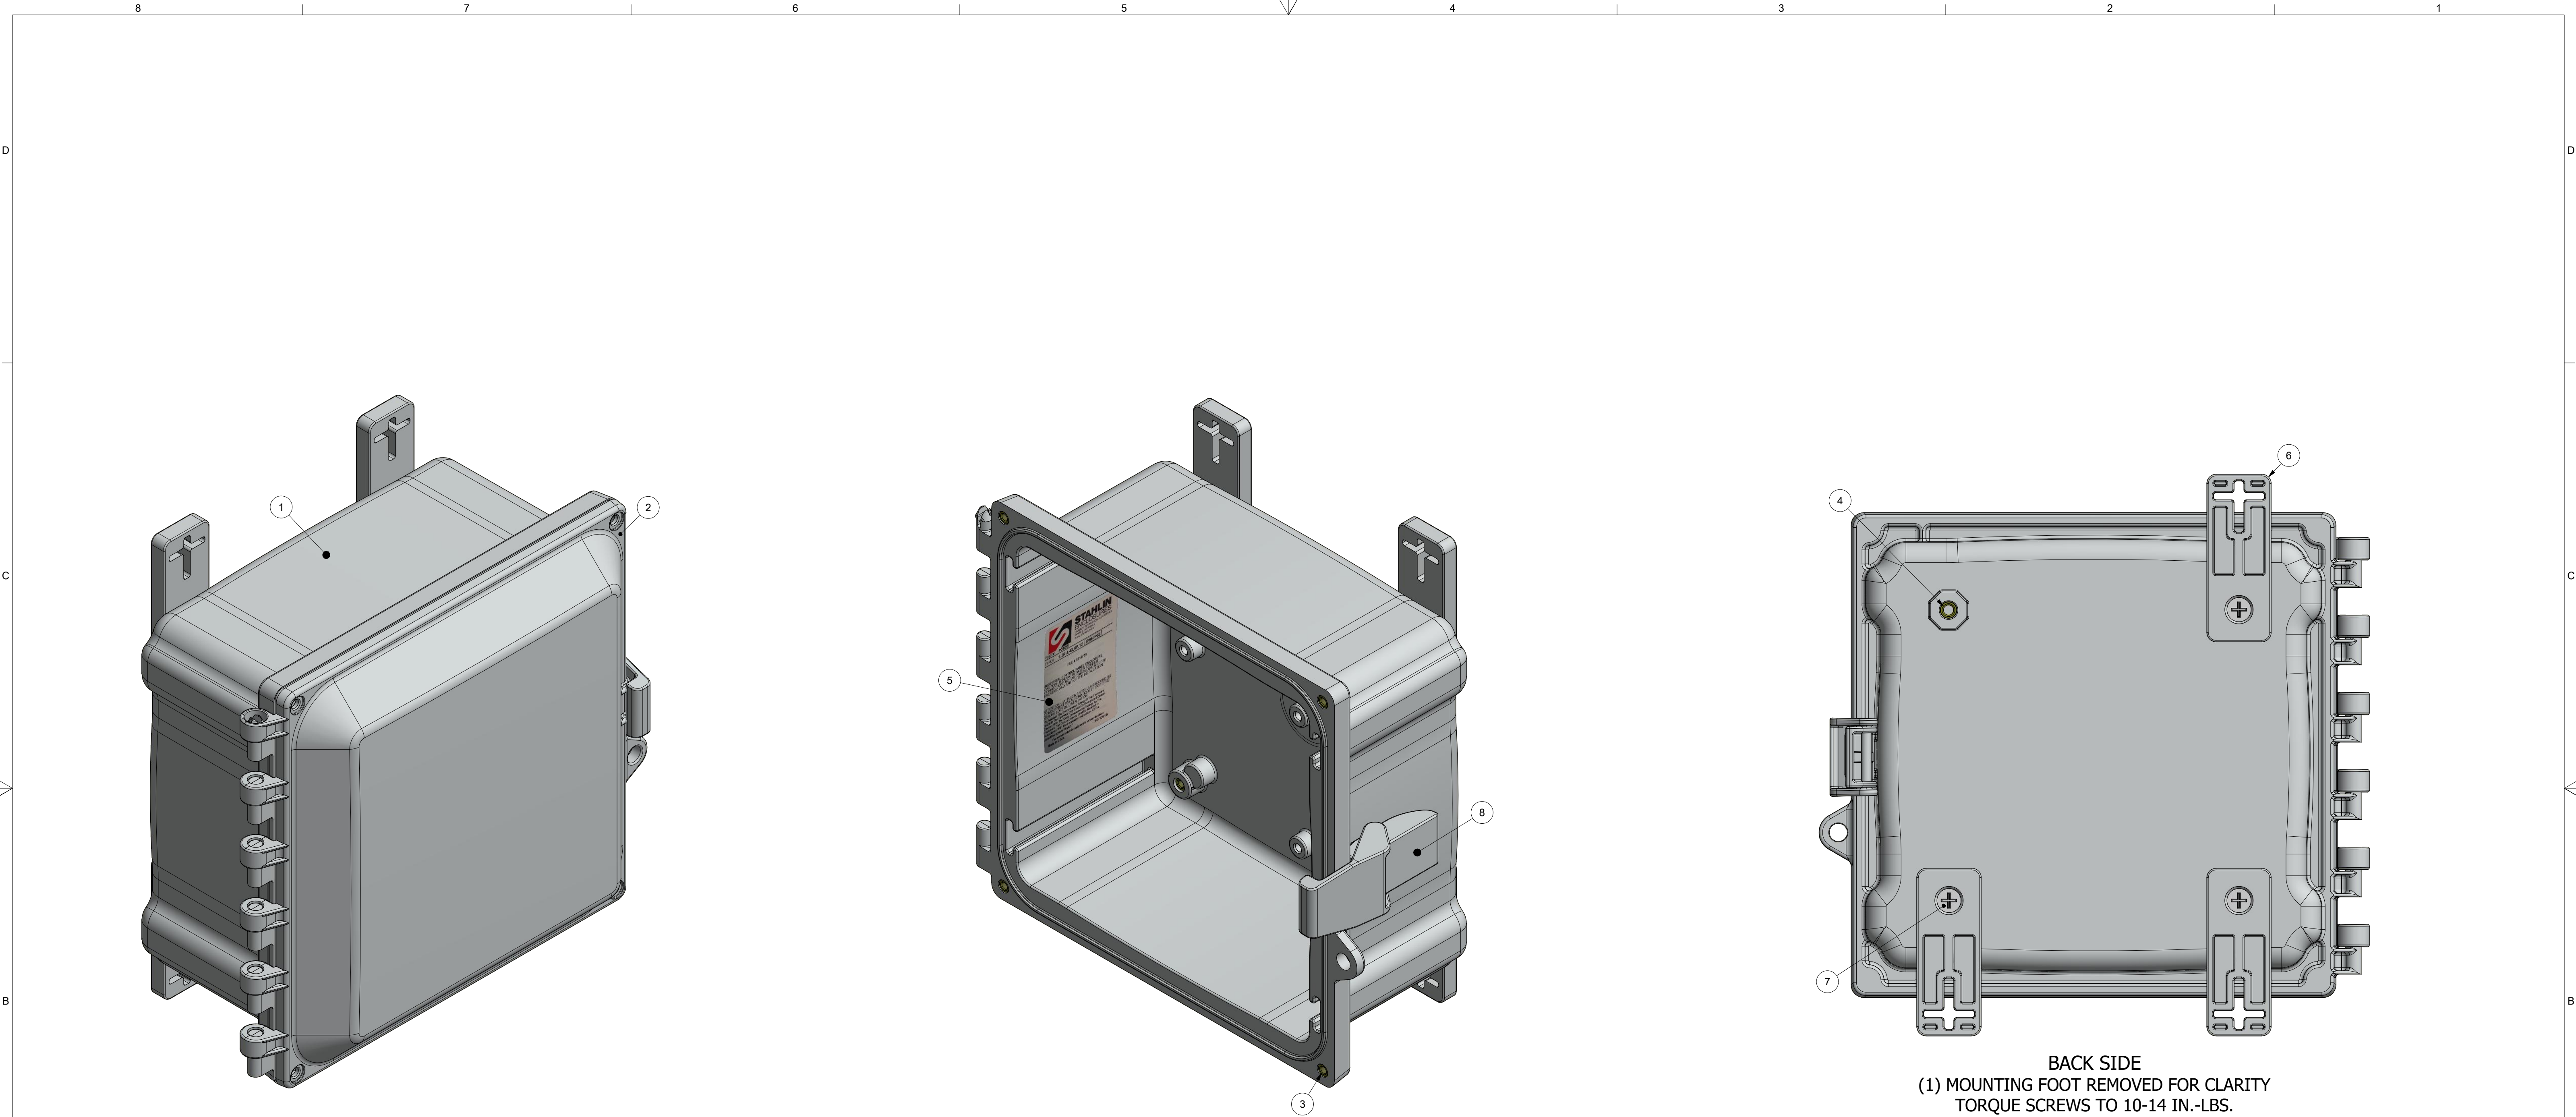

BACK SIDE
(1) MOUNTING FOOT REMOVED FOR CLARITY
TORQUE SCREWS TO 10-14 IN.-LBS.

		PARTS LIST	
ITEM	QTY	PART NUMBER	DESCRIPTION
1	1	WPPC884BOX	PC808 MOLDED BOX
2	1	WPPC884U	PC808 GASKETED COVER
3	8	RMAHINS10-32UNF	#10-32 UNF COVER & BACK PANEL BRASS INSERT
4	4	RMAHINS1/4-20UNC	1/4-20 UNC MOUNTING FOOT BRASS INSERT
5	1	RMLABBLANK3X2	PC808 LABEL
6	4	RMAHFOOT-001	MOUNTING FOOT (INCLUDED WITH WPPCACCKIT)
7	4	RMSC1/4-20X.5FLPH	1/4-20 x 1/2 FLAT HEAD PHILLIPS MACHINE SCREW
8	1	RMAHLATCH-001	LATCH
9	1	WPPCACCKIT	POLYCARBONATE ACCESSORY KIT (INCLUDES MOUNTING FEET)

THIS DRAWING IS THE SOLE AND EXCLUSIVE PROPERTY OF ROBROY ENCLOSURES. NO PART OF THIS DRAWING MAY BE REPRODUCED, DISTRIBUTED, OR PUBLICALLY DISPLAYED IN ANY FORM OR BY ANY MEANS WITHOUT THE EXPRESS WRITTEN PERMISSION OF ROBROY ENCLOSURES. ALL RIGHTS RESERVED. UNDER THE COPYRIGHT LAWS. COPYRIGHT © 2017 ROBROY ENCLOSURES

SPECIAL REQUIREMENTS

MOLDING:
1. PROTECTIVE MYLAR FILM SHALL BE APPLIED TO TOP OF COVER

ASSEMBLY:
1. (1) POLYCARBONATE ACCESSORY KIT (WPPCACCKIT) SHALL BE PACKAGED LOOSELY INSIDE ENCLOSURE

HARDWARE INCLUDED

⑨ (4) 1/4-20 x 1/2 FLAT HEAD PHILLIPS MACHINE SCREW (RMSC1/4-20X.5FLPH)
(4) #10-32 x 5/8 PAN HEAD PHILLIPS MACHINE SCREW (RMSC10/32X5/8SS)
(4) #10-32 x 3/8 PAN HEAD SCREW (RMSC10/32X3/8ZN)
(4) #10 WASHER (RMMAS10ZN)

2. (1) STYROFOAM SHEET SHALL BE PLACED ON TOP OF COVER INSIDE CARTON

NEMA 250: TYPE 1, 3R, 4, 4X, 6P, 12 IEC 60529: IP66, IP68		STANDARD P/N: PC808	ALL DIMENSIONS ARE IN INCHES UNLESS OTHERWISE SPECIFIED		TOLERANCES UNLESS SPECIFIED	.XX ± 0.03	.XXX ± 0.010
COLOR: N/A COLOR STANDARD: PANTONE 7541 C		CUSTOMER DWG:					
MATERIAL: POLYCARBONATE							



Robroy Enclosures
500 Maple Street
Belding, Michigan 48809
Phone: 616-794-0700
Fax: 616-749-3378